

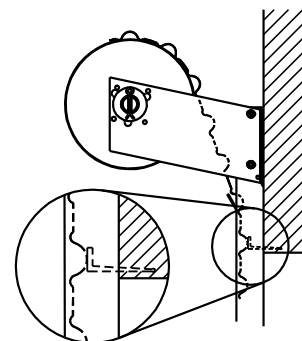
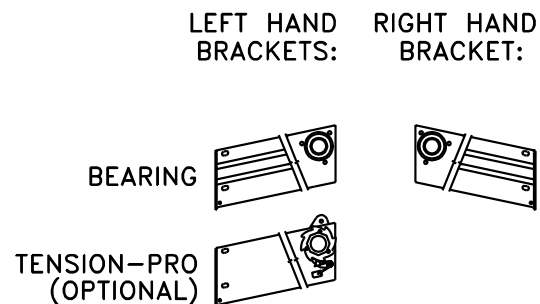
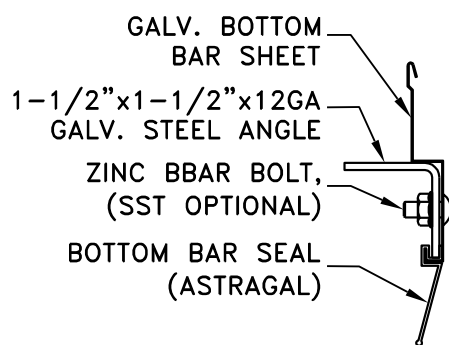


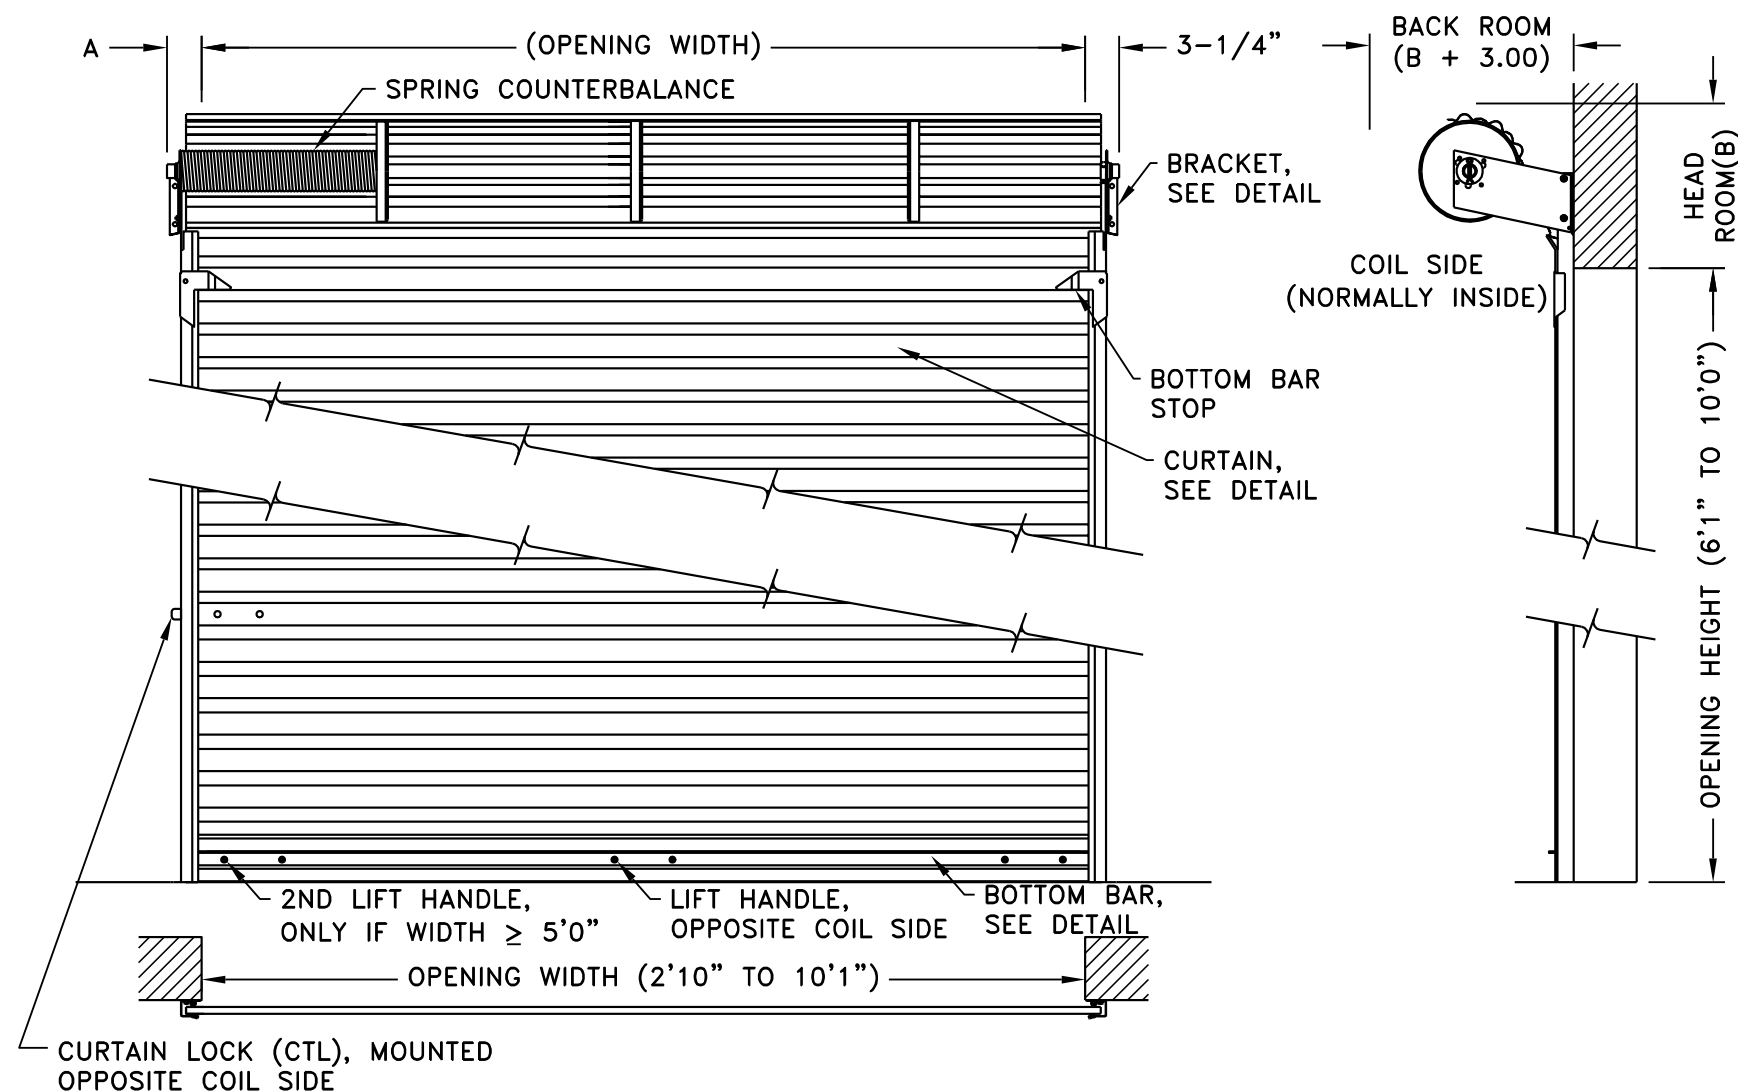


TOP DRAFT
STOP DETAIL


(OPTIONAL)

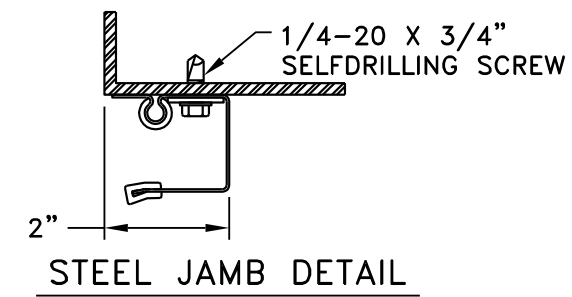


STEEL JAMB DETAIL

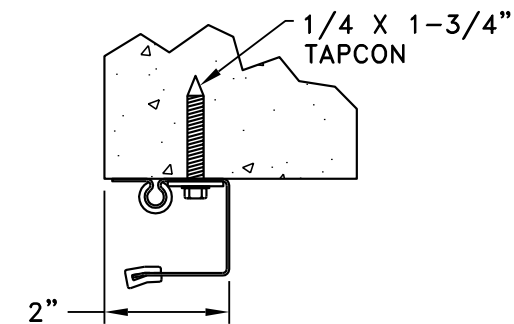

MASONRY JAMB DETAIL

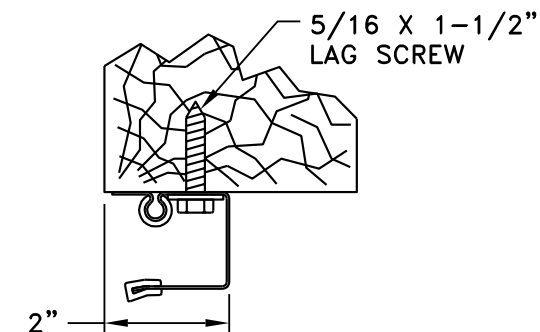

WOOD JAMB DETAIL

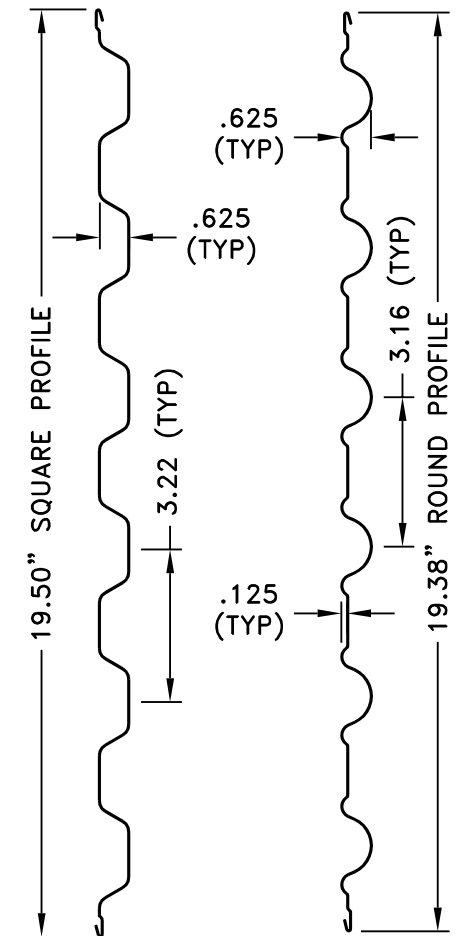

CURTAIN DETAIL
(26GA PAINTED GALV. STEEL)

BRACKET TYPE	A
BEARING BRACKET	3-1/4"
TENSION-PRO BRACKET	4"

OPENING HEIGHT	B
UP TO 6'8" HIGH	16"
FROM 6'8-1/4" TO 8' HIGH	17"
OVER 8' HIGH	18"

NOTES:

1. DOOR MODEL DS75I IS INSULATED DS-75
2. WHEN USING LOCK BY OTHERS (LBO), STANDARD THROW SLIDE REQUIRED
3. TOP DRAFT STOP OPTIONAL
4. CURTAIN LOCK (CTL) HAND DETERMINED OUTSIDE LOOKING IN
5. DIMENSIONS SHOWN ARE APPROXIMATE. SEE INSTALL MANUAL FOR EXACT COMPONENT LOCATION

DS-75 MINI ROLLUP DOOR

CUSTOMER NAME			
CUSTOMER NUMBER			
PROJECT NAME			
PROJECT LOCATION			
CONTACT			
PHONE NUMBER	FAX NUMBER		
DATE	SIZE B	DRAWING NO. 035-0024	REVISION 2

[illegible]